



Note: These renderings are for illustrative purposes only. The final design and construction may vary.






Note: These renderings are for illustrative purposes only. The final design and construction may vary.





Note: These renderings are for illustrative purposes only. The final design and construction may vary.



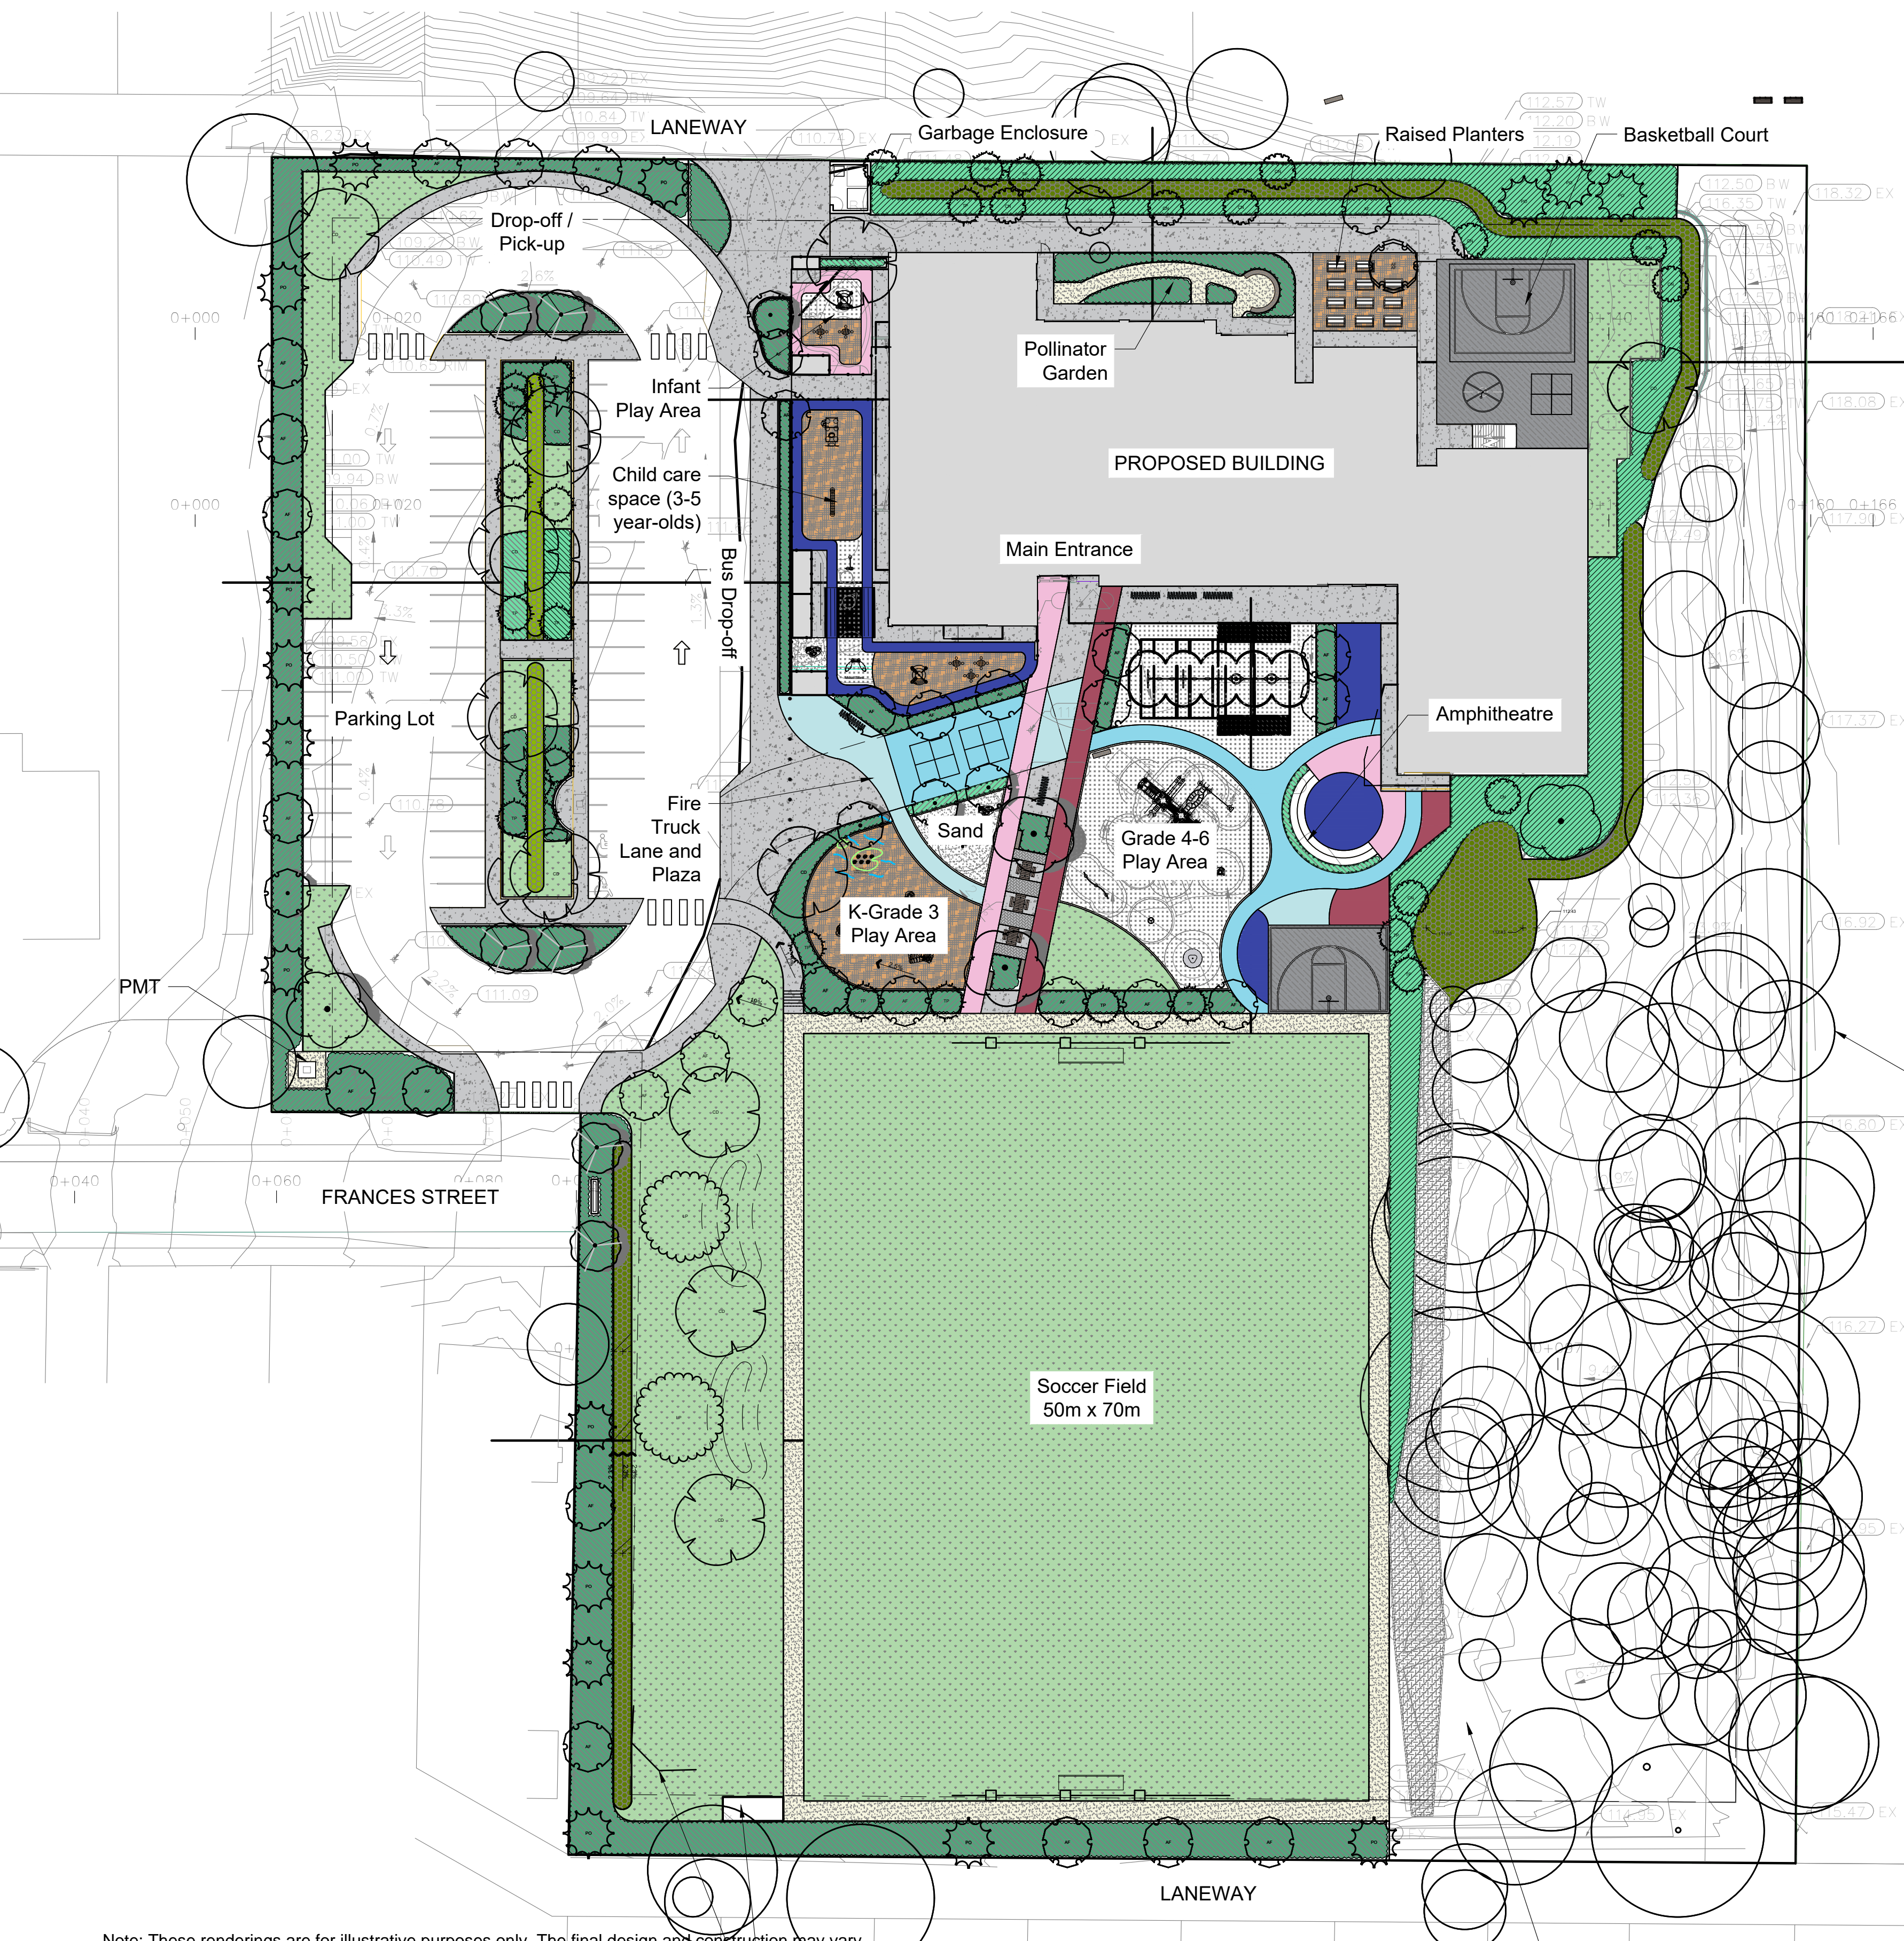

Note: These renderings are for illustrative purposes only. The final design and construction may vary.



COPYRIGHT RESERVED  
THIS DRAWING AND DESIGN ARE THE PROPERTY OF THE ARCHITECTS AND ARE NOT TO BE USED WITHOUT THE ARCHITECT'S CONSENT

NO.	DATE	DESCRIPTION
1	2024-05-17	PPA SUBMISSION
2	2024-06-26	DD COSTING SUBMISSION

**ISSUED FOR DESIGN DEVELOPMENT COSTING SUBMISSION**

PROJECT TITLE:  
**ÉCOLE BURNABY  
ELEMENTARY**

7231 FRANCES STREET, BURNABY,  
BC, V5A 1H1


CLIENT:  
**CSF SCHOOL  
DISTRICT NO.93**

DRAWING TITLE:  
**FLOOR PLAN - LEVEL  
1**

PROJECT NUMBER:  
**23457**


DRAWN: EF SCALE: 1: 100

DRAWING NUMBER:  
**ASD 2.1**

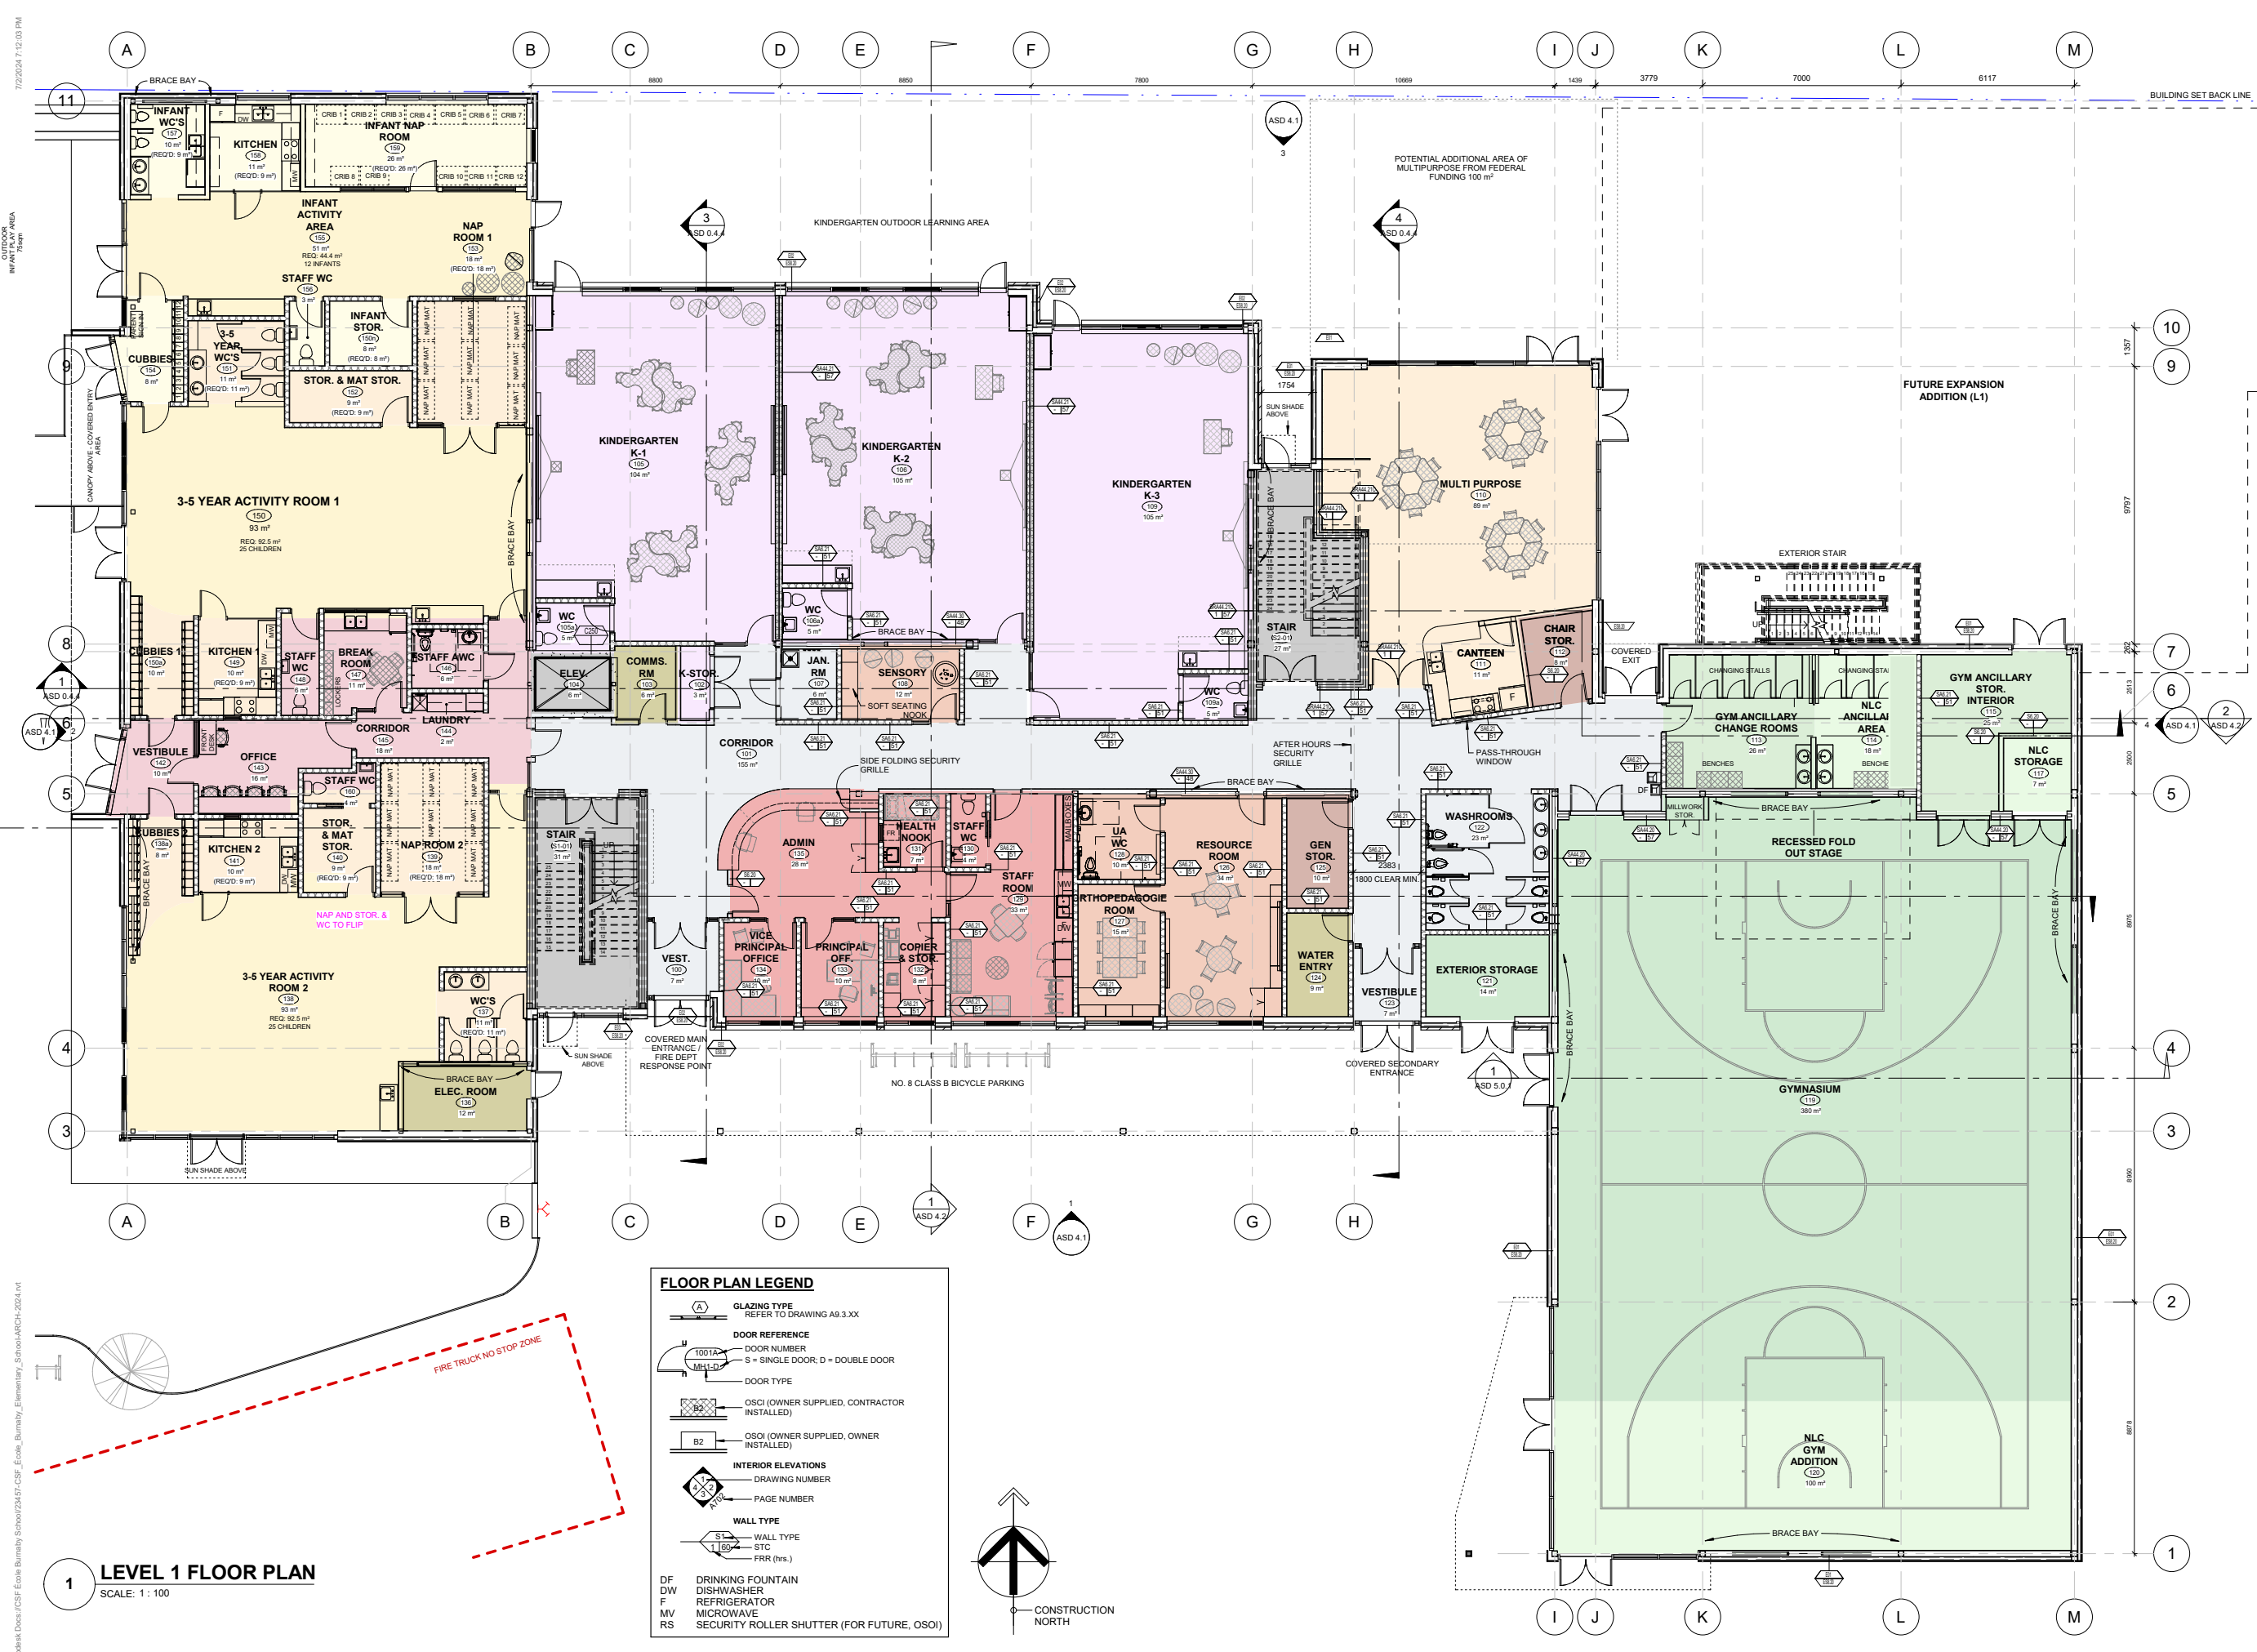

**FLOOR PLAN LEGEND**

- GLAZING TYPE**  
REFER TO DRAWING A9.3.XX
- DOOR REFERENCE**  
1001A - DOOR NUMBER  
S - SINGLE DOOR, D = DOUBLE DOOR  
DOOR TYPE  
OSCI (OWNER SUPPLIED, CONTRACTOR INSTALLED)  
OSOI (OWNER SUPPLIED, OWNER INSTALLED)
- INTERIOR ELEVATIONS**  
DRAWING NUMBER  
PAGE NUMBER
- WALL TYPE**  
WALL TYPE  
STC  
FRR (hrs.)
- DF - DRINKING FOUNTAIN  
DW - DISHWASHER  
F - REFRIGERATOR  
MV - MICROWAVE  
RS - SECURITY ROLLER SHUTTER (FOR FUTURE, OSOI)

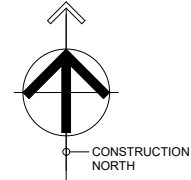

**1 LEVEL 1 FLOOR PLAN**  
SCALE: 1: 100

Note: These renderings are for illustrative purposes only. The final design and construction may vary.



COPYRIGHT RESERVED  
THIS DRAWING AND DESIGN ARE THE PROPERTY OF THE ARCHITECTS AND ARE NOT TO BE USED WITHOUT THE ARCHITECT'S CONSENT

ISSUED - RECORD		
NO.	DATE	DESCRIPTION
1	2024-05-17	PPA SUBMISSION
2	2024-06-26	DD COSTING SUBMISSION

**ISSUED FOR DESIGN  
DEVELOPMENT COSTING  
SUBMISSION**

PROJECT TITLE:  
**ÉCOLE BURNABY  
ELEMENTARY**

7231 FRANCES STREET, BURNABY,  
BC, V5A 1H1

CLIENT:  
**CSF SCHOOL  
DISTRICT NO.93**


DRAWING TITLE:  
**FLOOR PLAN - LEVEL  
2**

PROJECT NUMBER:  
**23457**


DRAWN: EF SCALE: 1:100

DRAWING NUMBER:

**ASD 2.2**

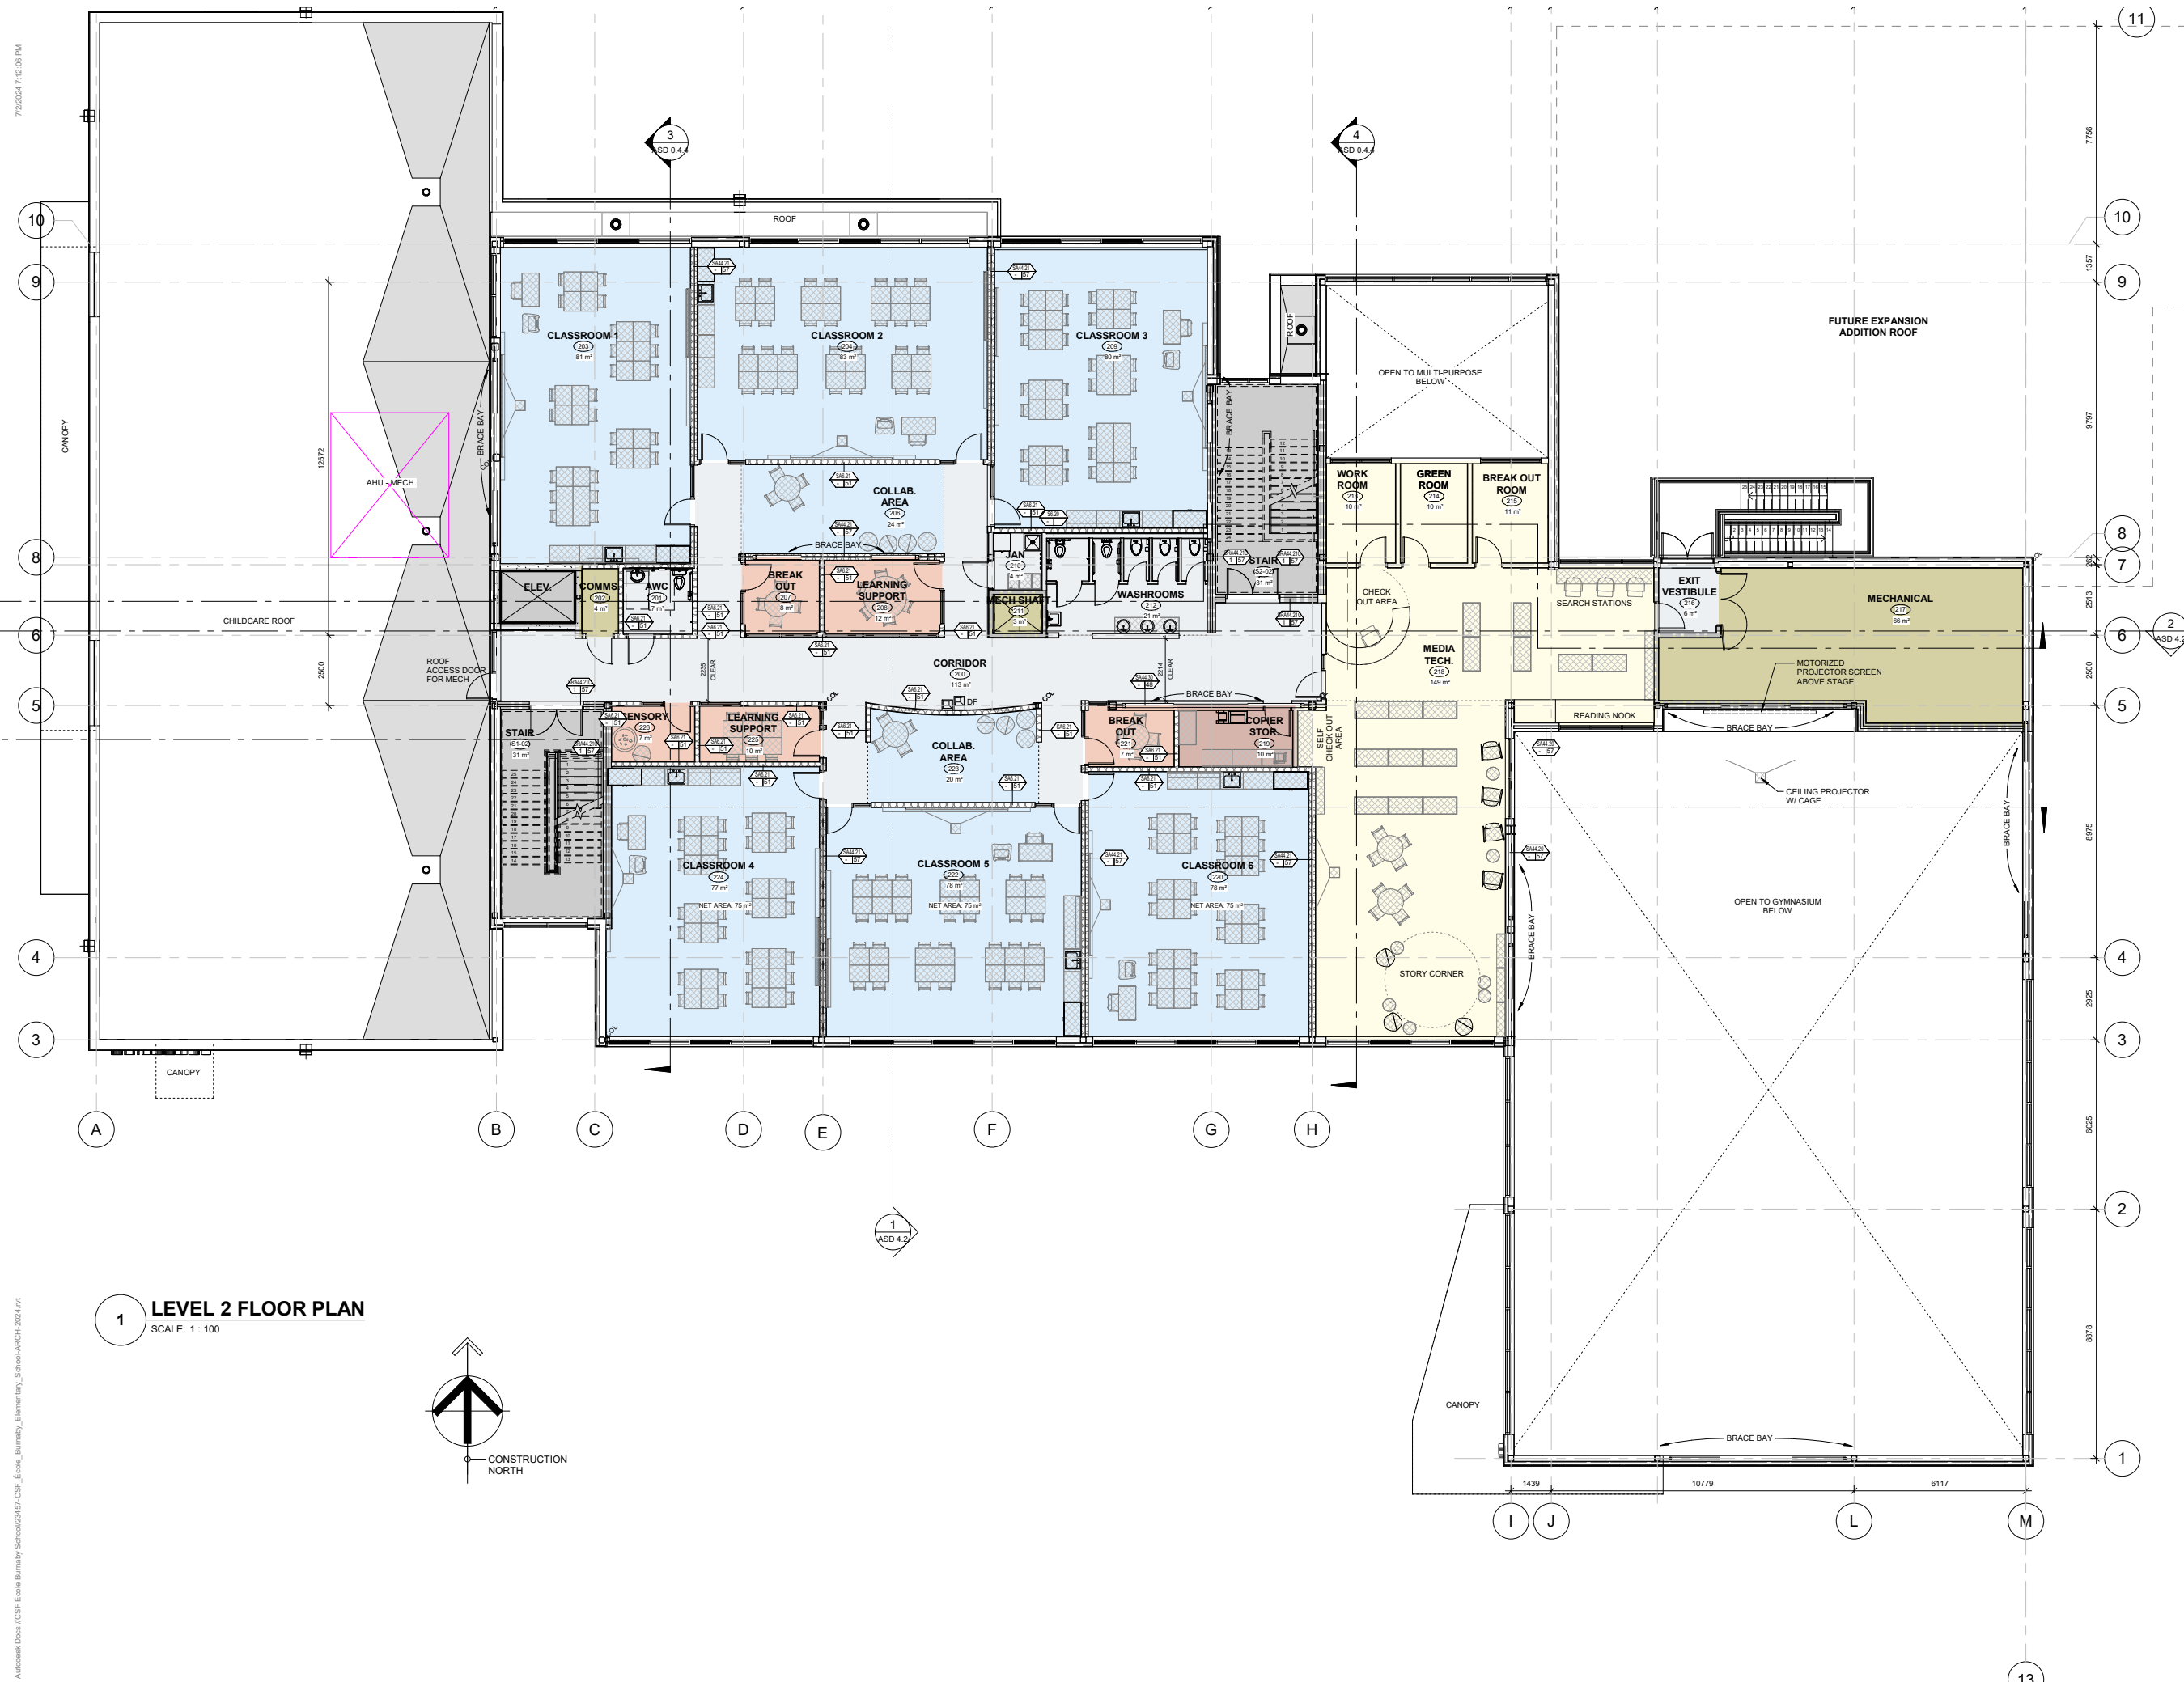

**1 LEVEL 2 FLOOR PLAN**  
SCALE: 1:100

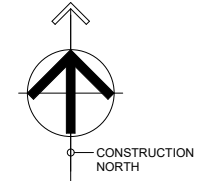

Note: These renderings are for illustrative purposes only. The final design and construction may vary.

Autodesk Docs\CSF École Burnaby School\23457-CSF-École\_Burnaby\_Elementary\_School\ARCH-2024.rvt



COPYRIGHT RESERVED  
THIS DRAWING AND DESIGN ARE THE PROPERTY OF THE ARCHITECTS AND ARE NOT TO BE USED WITHOUT THE ARCHITECT'S CONSENT

ISSUED - RECORD		
NO.	DATE	DESCRIPTION
1	2024-05-17	PPA SUBMISSION
2	2024-06-26	DD COSTING SUBMISSION

**ISSUED FOR DESIGN DEVELOPMENT COSTING SUBMISSION**

PROJECT TITLE:

**ÉCOLE BURNABY ELEMENTARY**

7231 FRANCES STREET, BURNABY, BC, V5A 1H1

CLIENT:

**CSF SCHOOL DISTRICT NO.93**

DRAWING TITLE:

**FLOOR PLAN - LEVEL 3**


PROJECT NUMBER:

**23457**


DRAWN: EF SCALE: 1:100

DRAWING NUMBER:

**ASD 2.3**

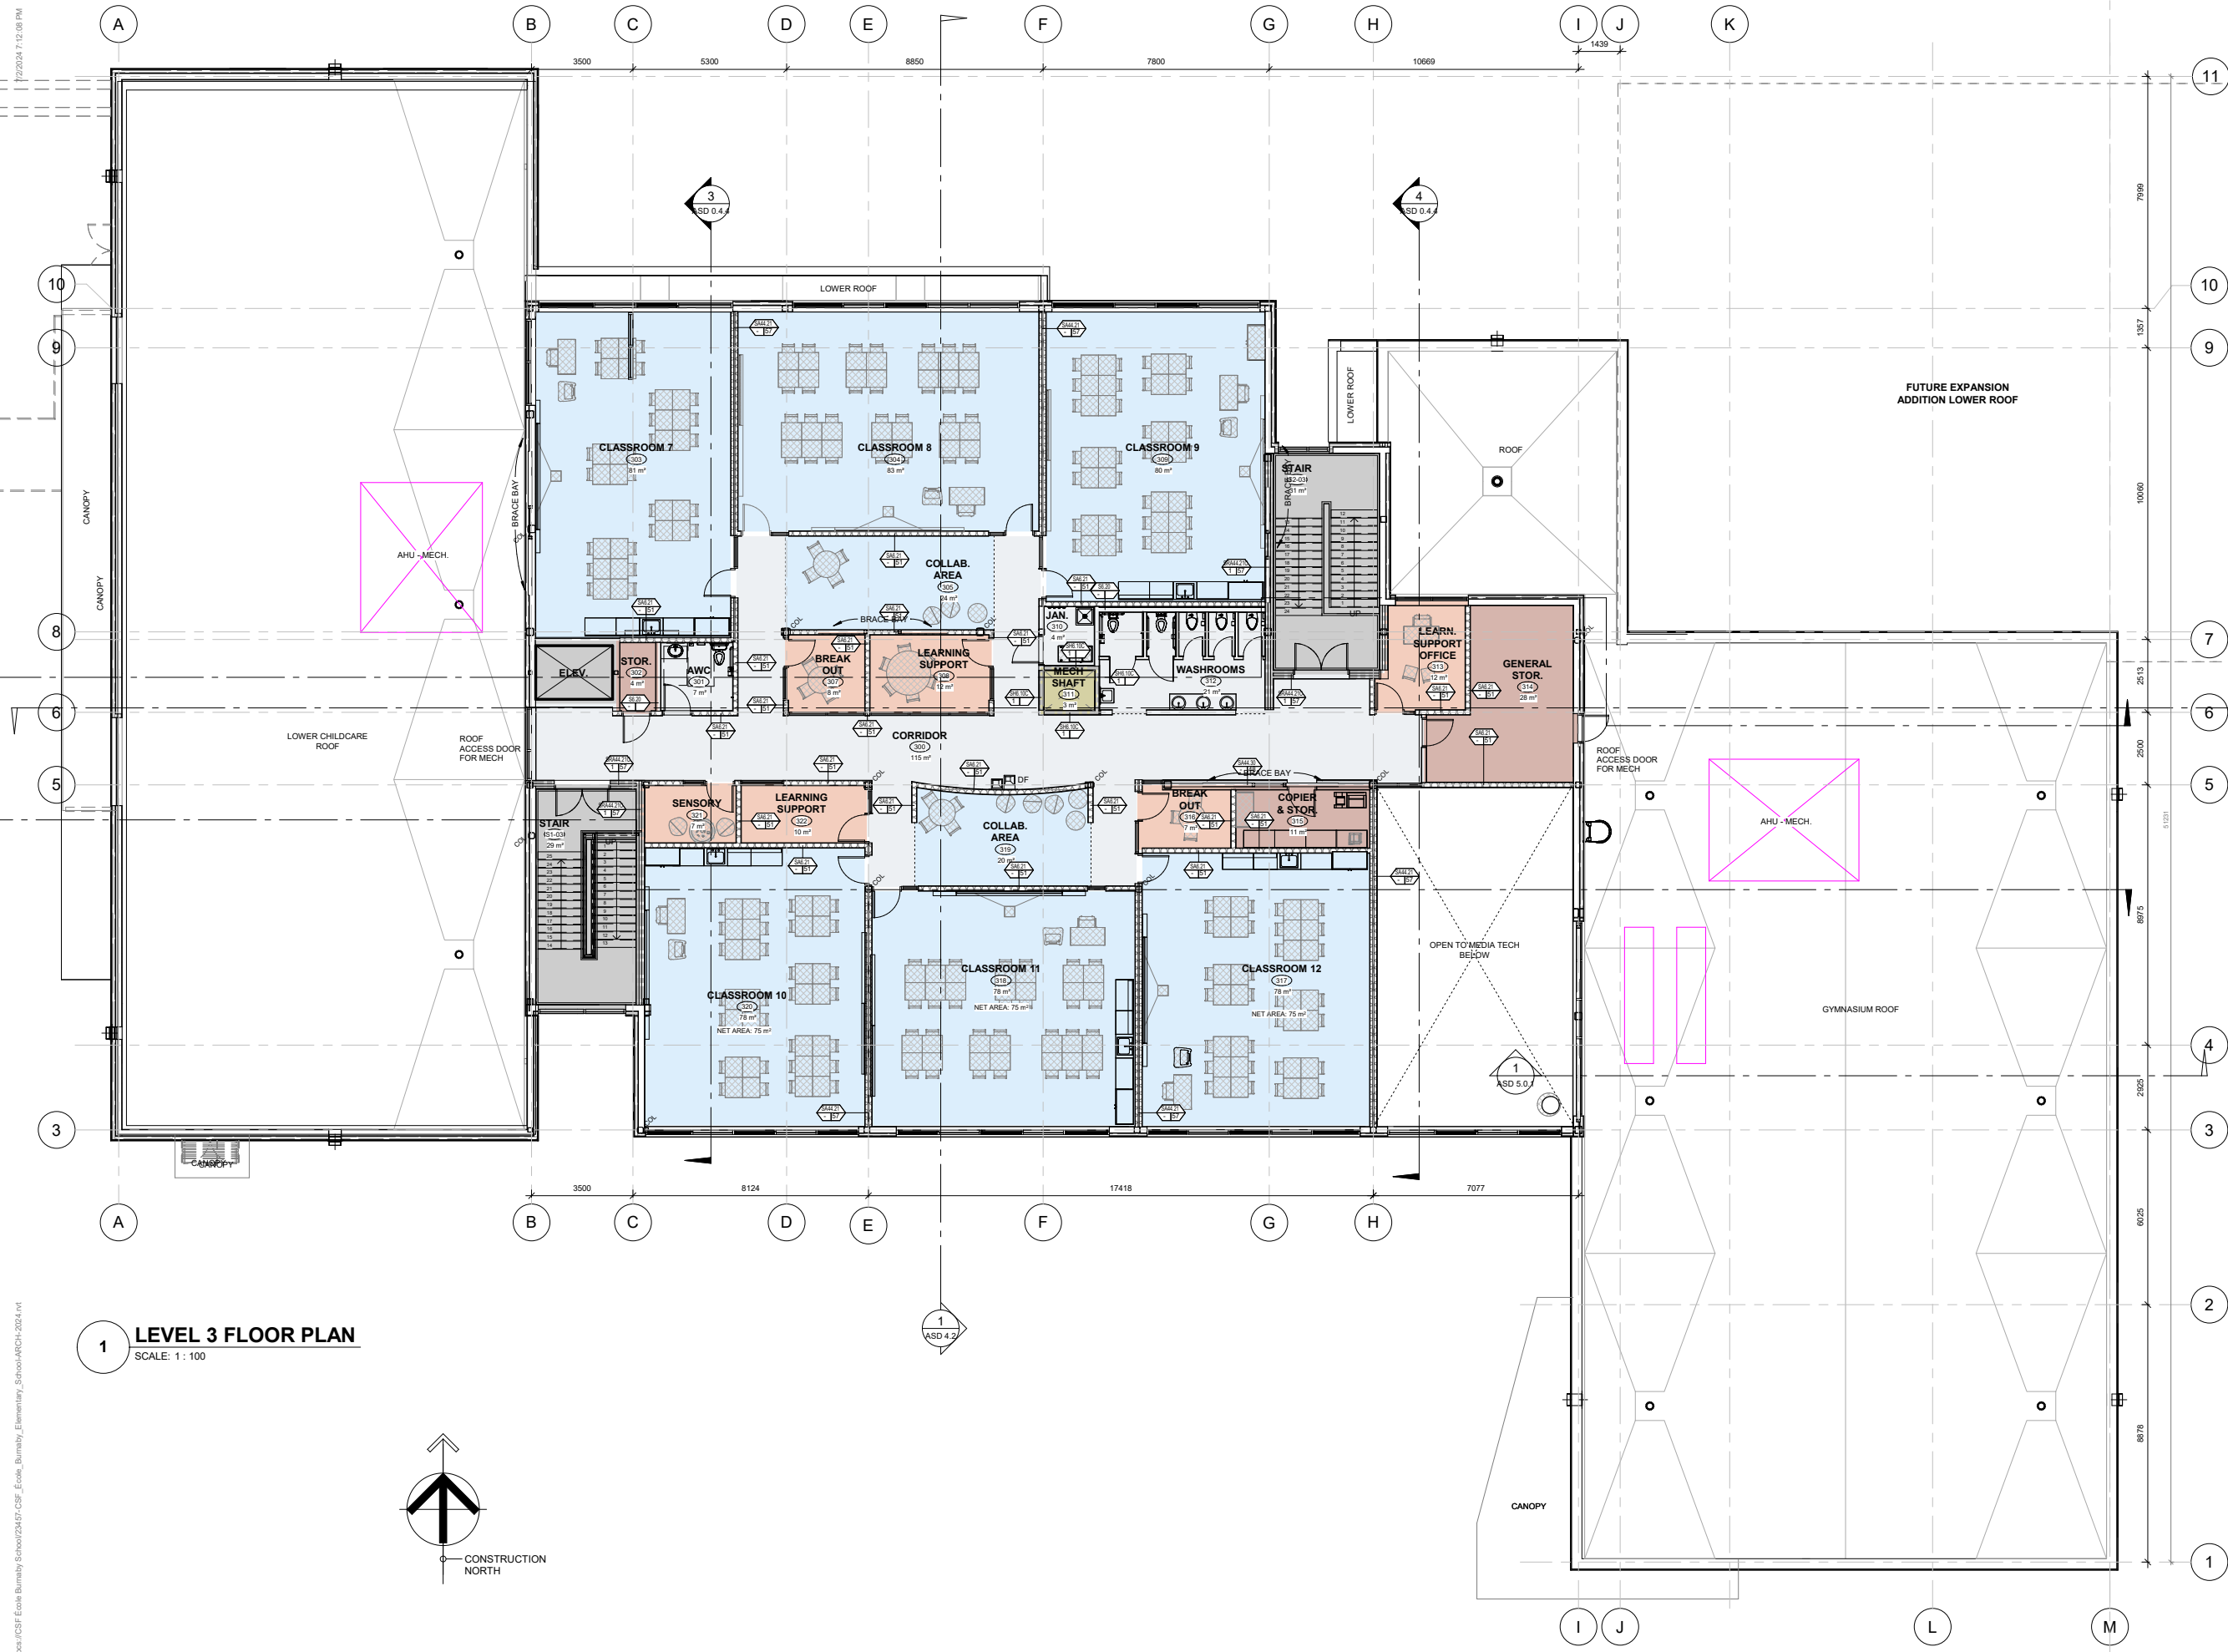

**1 LEVEL 3 FLOOR PLAN**  
SCALE: 1:100

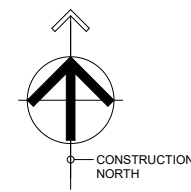

Note: These renderings are for illustrative purposes only. The final design and construction may vary.

Autodesk Docs\CSF École Burnaby School\23457-CSF\_École\_Burnaby\_Elementary\_School\ARCH-2024.rvt





Note: These renderings are for illustrative purposes only. The final design and construction may vary.





Note: These renderings are for illustrative purposes only. The final design and construction may vary.





Note: These renderings are for illustrative purposes only. The final design and construction may vary.





Note: These renderings are for illustrative purposes only. The final design and construction may vary.





Note: These renderings are for illustrative purposes only. The final design and construction may vary.





Note: These renderings are for illustrative purposes only. The final design and construction may vary.





Note: These renderings are for illustrative purposes only. The final design and construction may vary.





Note: These renderings are for illustrative purposes only. The final design and construction may vary.





Note: These renderings are for illustrative purposes only. The final design and construction may vary.





Note: These renderings are for illustrative purposes only. The final design and construction may vary.





Note: These renderings are for illustrative purposes only. The final design and construction may vary.





Note: These renderings are for illustrative purposes only. The final design and construction may vary.